




Norwich Public Utilities

Homeowner's Guidelines for Locating a Natural Gas Meter

Congratulations - your agreement for new natural gas service has been accepted! As part of the natural gas service line installation, a natural gas meter will be placed outside your home.

- **The meter location must be determined and confirmed by a NPU technician prior to scheduling your gas service installation.** The diagram below is intended to be a guide for determining an acceptable location for the meter.
- An NPU technician will be in touch with you to schedule a convenient time to visit your home and assist you in determining the meter location. Or, you can contact Katie at 860-823-4514 to schedule an appointment.
- You may also wish to seek the assistance of your contractor prior to, or during the NPU technician's visit.

Gas Meter Location Requirements

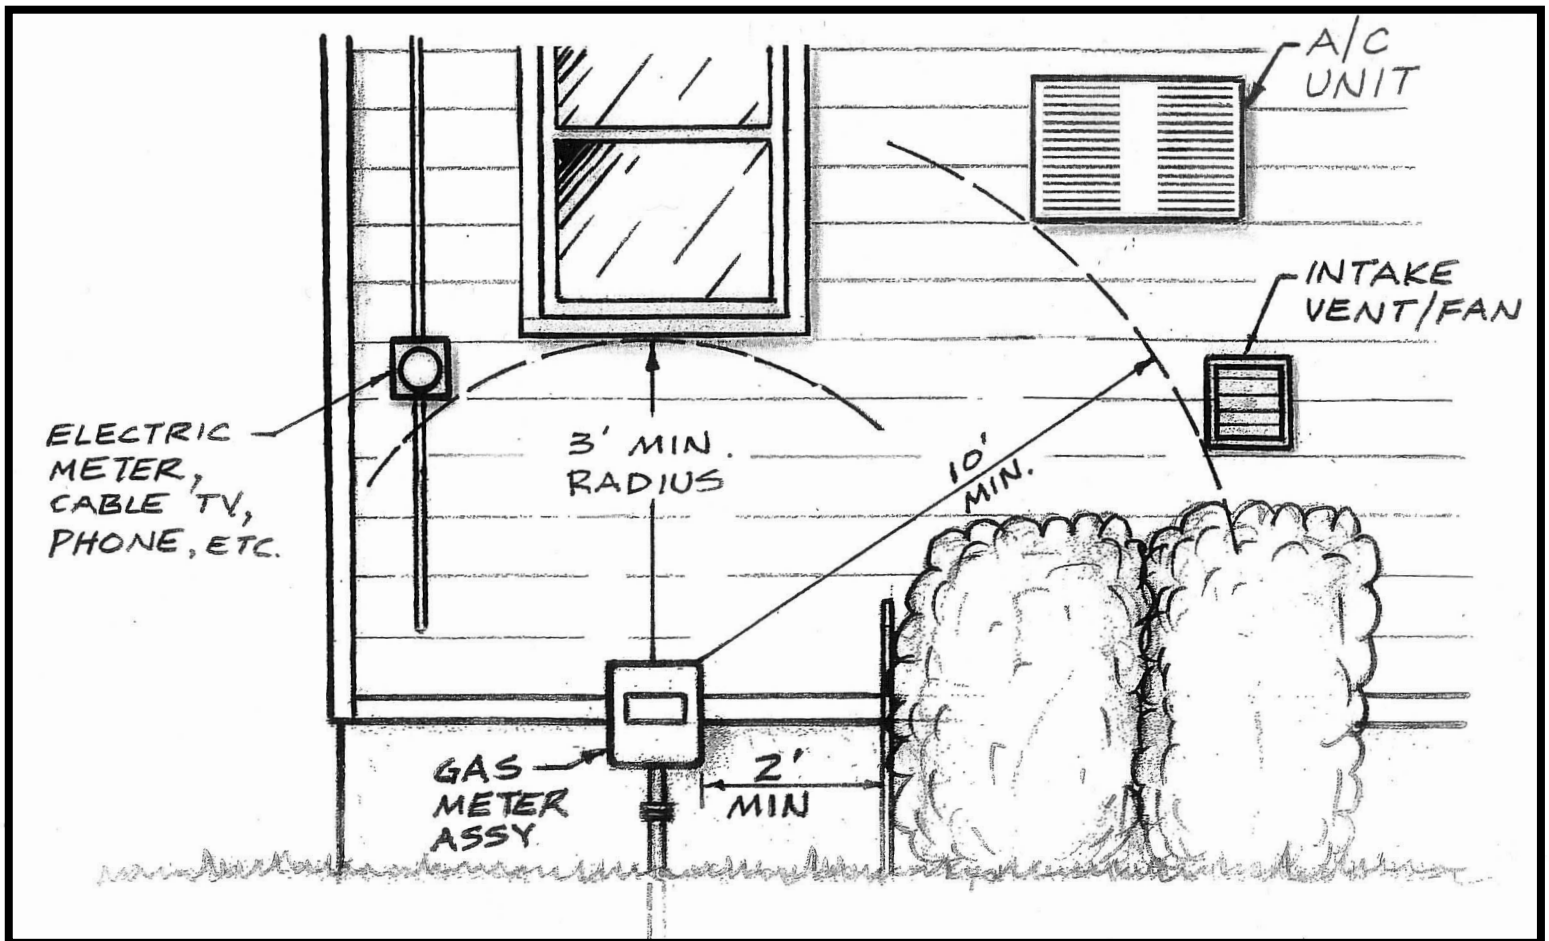

The measurements shown above are intended as a guide and represent minimum clearances. NPU reserves the right to approve the final meter location.

If you have questions, please contact Katie at 860-823-4514.